

# Summer 2018 Capital, IMR & Other Projects

August 2018

# George Freeman- Exterior



# George Freeman

Front Entrance

Field House



# George Freeman

- South Facing School

Field House



# George Freeman

- Main Floor Common Area

Second Floor Common Area



# George Freeman



# George Freeman

## Second Floor Classrooms



# George Freeman

- Breakout Room

- Classroom





# George Freeman

• Science Classroom



# George Freeman

## Foods Classroom




# George Freeman

• Second Floor Hallway



# George Freeman

Field House

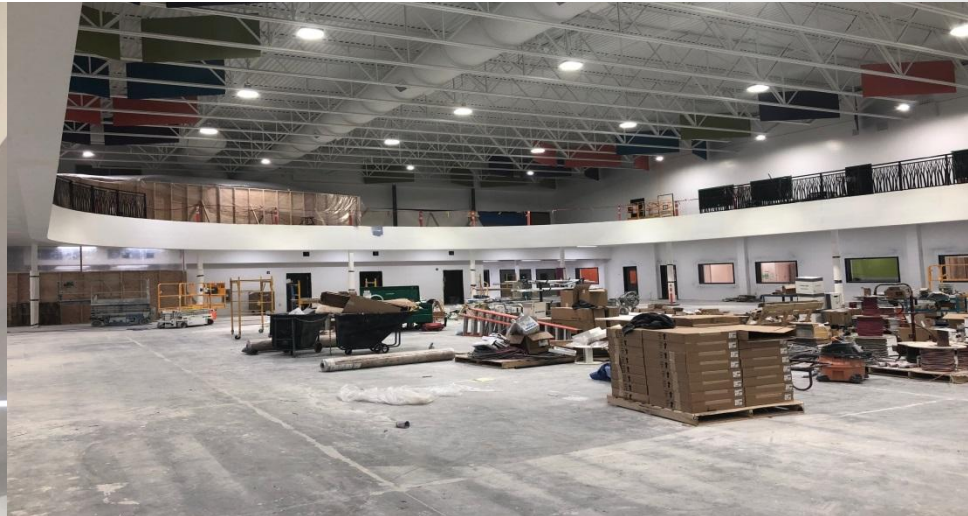

# George Freeman

Field House



# Storefront & Learning Academy



NO SOLICITING



NO SOLICITING



# Storefront & Learning Academy

**Group2**  
Architecture  
Interior Design


**STOREFRONT SCHOOL**  
116 3<sup>RD</sup> AVE.  
STRATHMORE, ALBERTA  
AREA: 924m<sup>2</sup>


ISSUES / REVISIONS  
| NO. | DATE | REVISION

Group2 Architecture Interior Design Ltd.  
SEAL

PROJECT TITLE  
**GHSD STOREFRONT SCHOOL**

DRAWING TITLE  
FLOOR PLAN

CHECKED Checker	DRAWN Author	DRAWING	REVISION
FILE	A001		
17064			

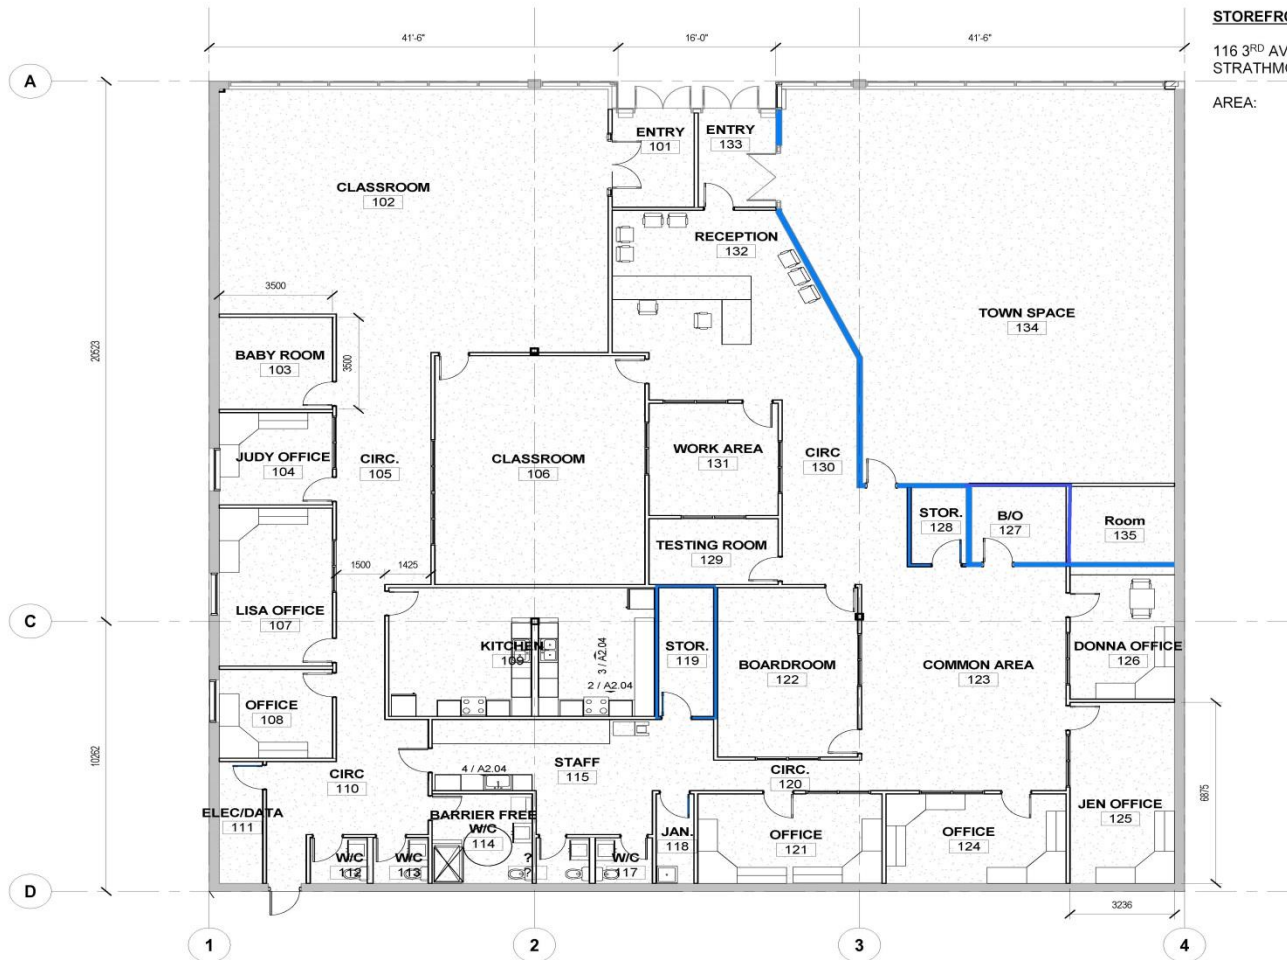

**1 | MAIN FLOOR PLAN**  
SCALE: 1:100

# Storefront & Learning Academy

- Learning Academy





# Storefront & Learning Academy

- Staff Kitchen & Hallway to Learning Academy



# Storefront & Learning Academy

•  
Storefront



# Storefront & Learning Academy

•  
Storefront Foods Room



# Storefront & Learning Academy

•  
Storefront Classroom



# Storefront & Learning Academy

Board Room

Washrooms



# Trochu Fitness Centre



# Trochu Fitness Centre



# Trochu Fitness Centre





# DVSS Christmas Eve Crash

North West Side



# DVSS Christmas Eve Crash

- Summer Repairs



# DVSS Christmas Eve Crash

- Summer Rep



# Acme

- Roof Replacement


- Counter Replacement



# Crowther Memorial Junior High

Above Home Ec. Room

Above Art Room

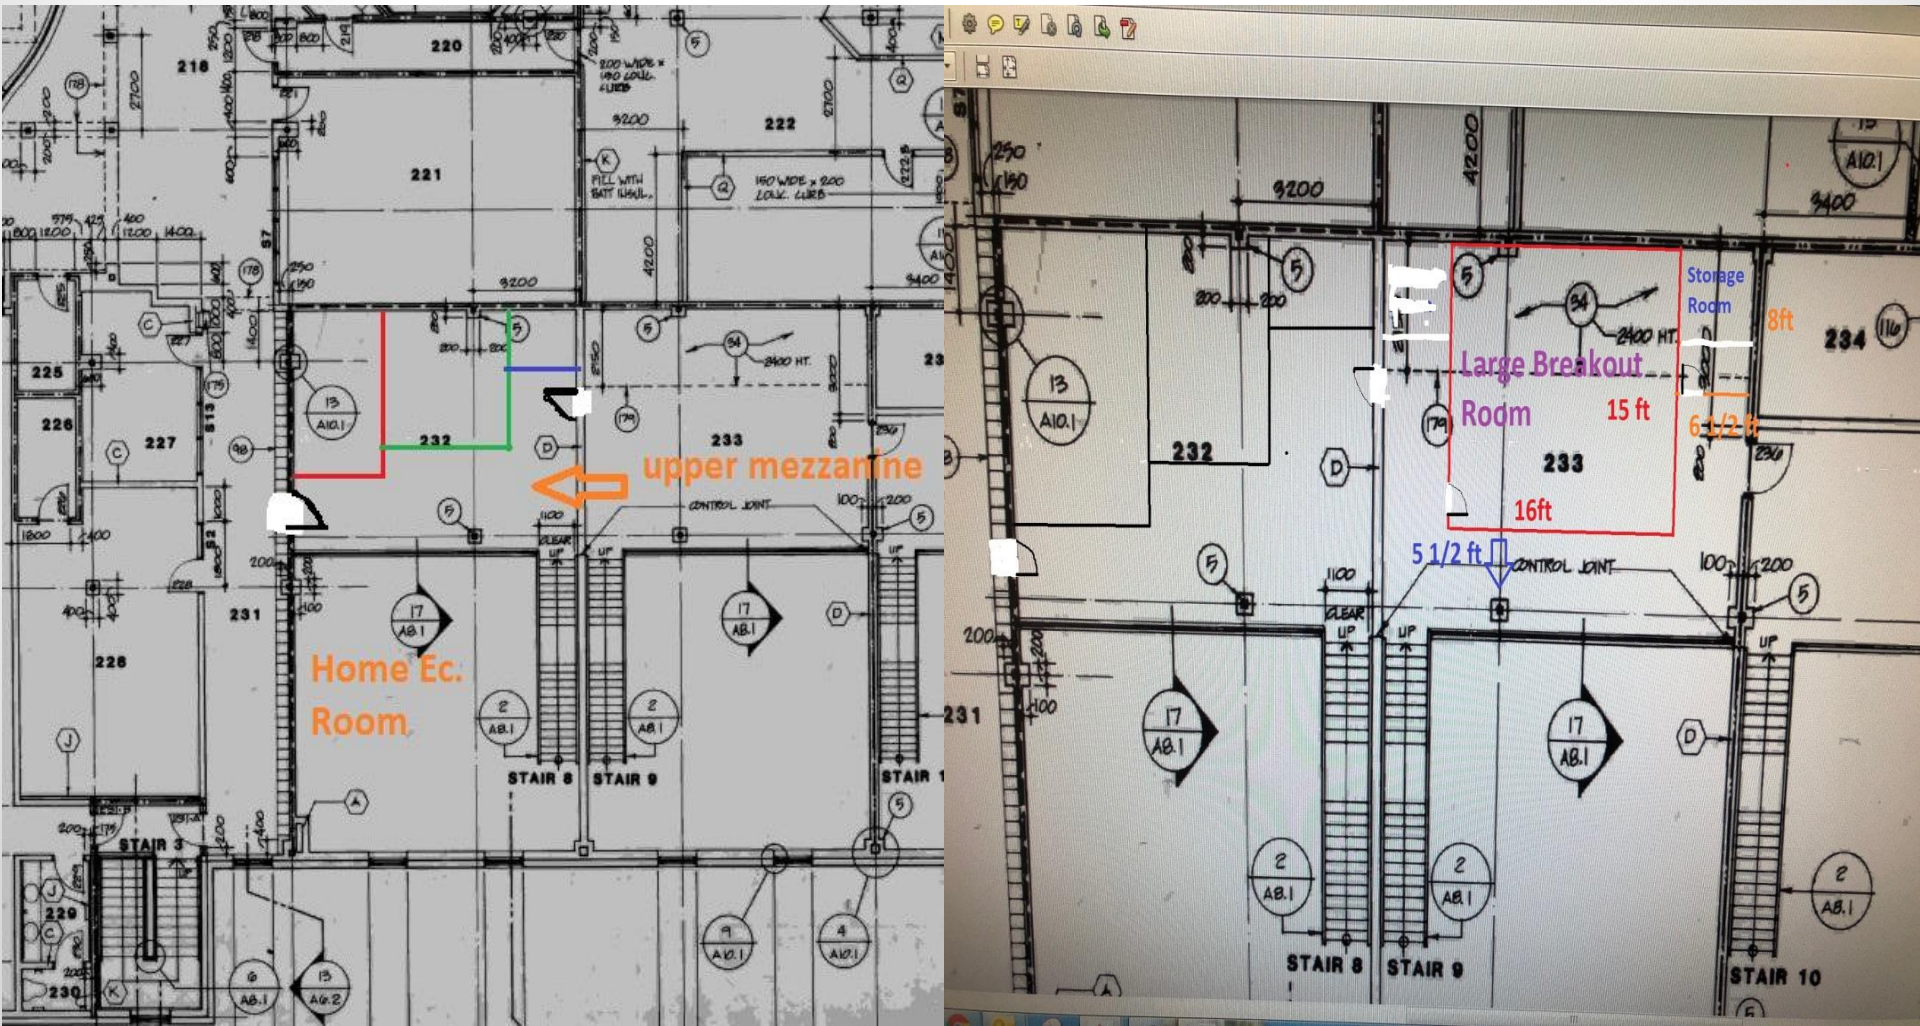

# Crowthier Memorial Junior High

Above Home Ec. Room

Above Art Room



# Crowthier Memorial Junior High

Ceiling Tile and LED Lights

Carpet Drama Room



# Dr. Elliott

Roof Replacement



Library Window Replacement





# Greentree

Classroom Floor Replacement

Drainage Repairs



# Prairie Christian Academy

Landscaping



# Three Hills

Breakout Room



# Three Hills

- Hallway Flooring



# Trinity Christian Academy

Flood



# Trinity Christian Academy

Flood



# Trinity Christian Academy

Mechanical Room Upgrade



# Trinity Christian Academy

## Mechanical Room Upgrade






# Westmount

- Floor Replacement Hallway and Library



# Westmount

- Floor Replacement

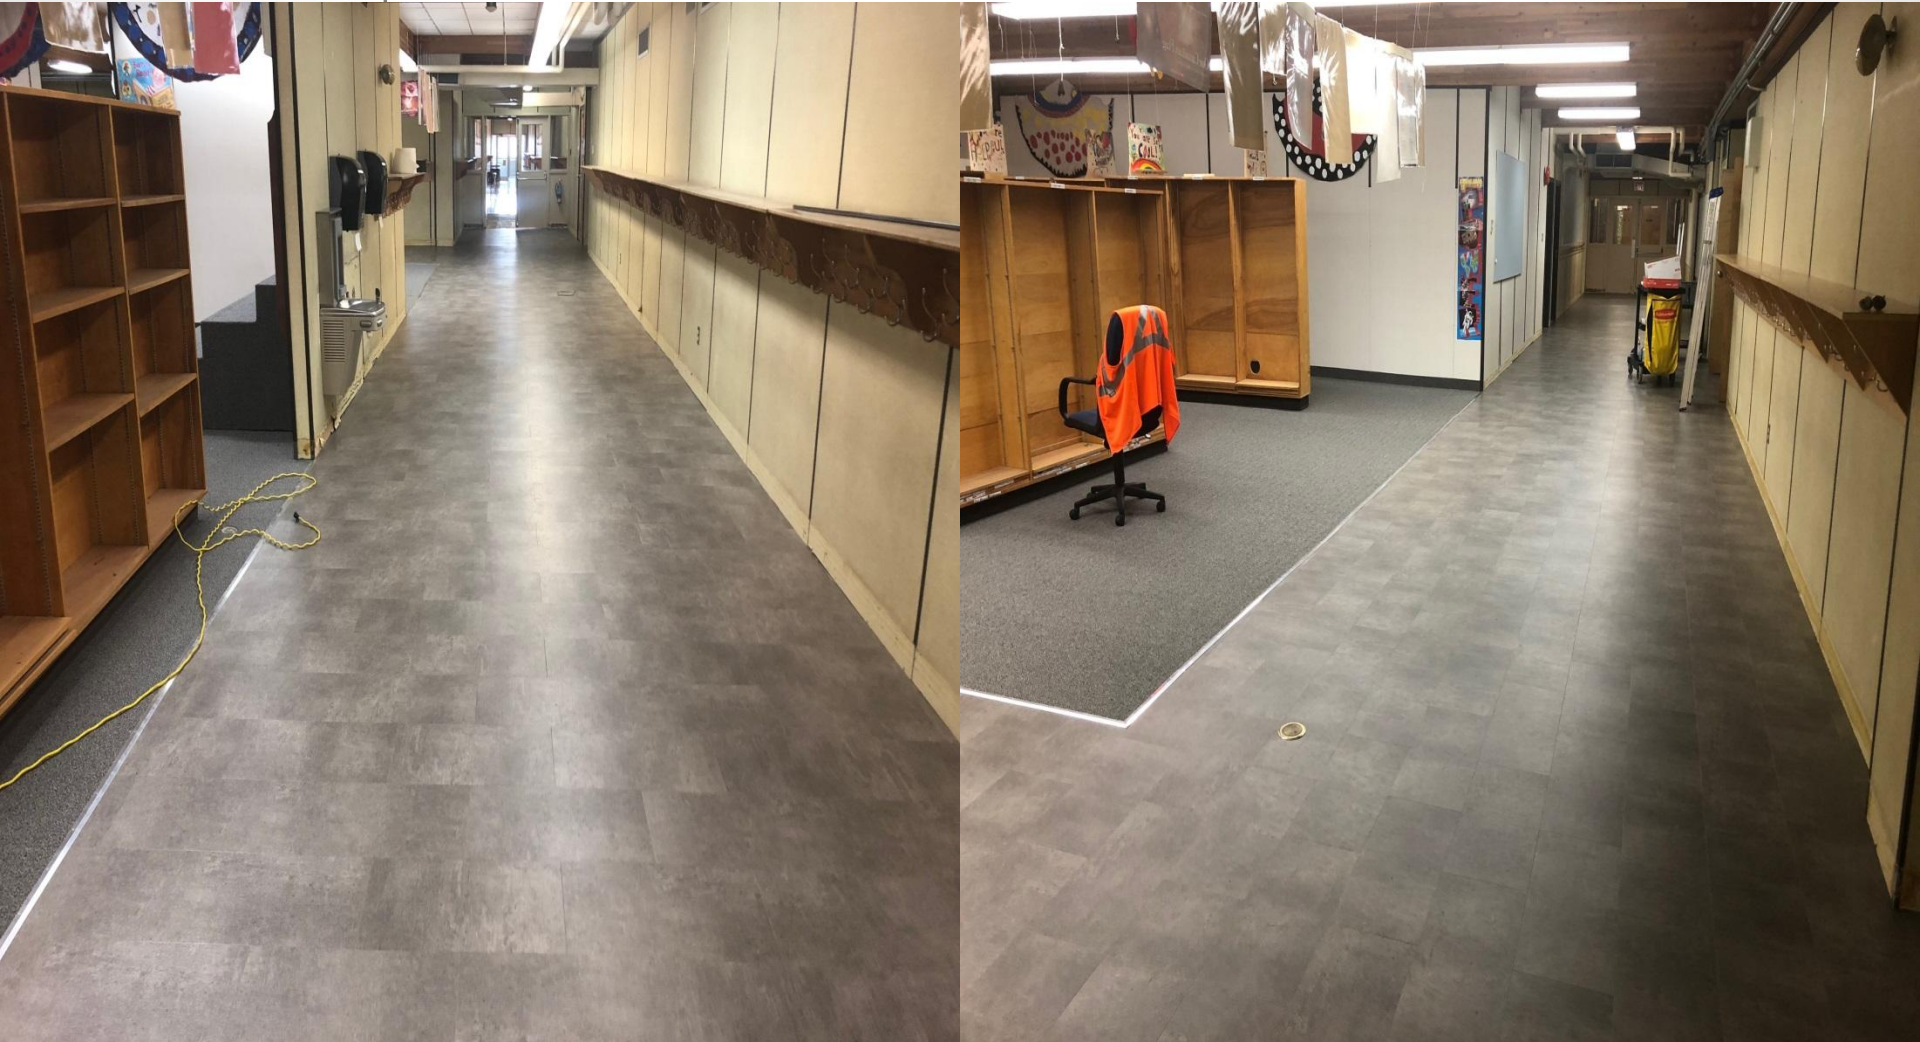

# Drumheller Dorms

- Washroom Addition



# Drumheller Dorms

- Washroom Addition



# OTHER PROJECTS

Before Summer Projects		
School	Project	Contractor
Acme	Emergency Lights	In-House
Acme	Landscaping	1539905 Alberta
	Boiler Refractory	Kodiak HVAC
Brentwood	Replacement	Services
Brentwood	Programmable Thermostats	In-House
Carbon	Emergency Lights	In-House
Crowther	Roof Top Unit	Convergent
Dr. Elliott	Locker Doors	Shannahan's
	Basketball Winches & Cabling	GameDay Flooring
DVSS	Door Hold Opens	Gold Key Security
DVSS	Fire Connection Caps	Viking Fire Protection
Greentree	Hot Water Tank Replacement	TKNT Mechanical
PCA	Acoustical Panels	In-House
PCA	Electrical Upgrades Shop	Majak & 966948 Alb
PCA	Roof Portable Parapet	Westcor
Strathmore High	Elevator Door Replacement	ThyssenKrupp
Strathmore High	Grease Trap Replacement	Cougar Technical
	Add Doors to Change Room	
Three Hills	Showers	In-House
Trinity	Fence Upgrades	Links Landscaping
	AHU1 Fan Motor	
Trinity	Replacement	In-House

Before Summer Projects		
School	Project	Contractor
Trochu	Energy Light Audit	ICLS Inc.
Trochu	Sidewalk	In-House
Westmount	Structural Repairs	In-House & Colpoys
		Kodiak HVAC
Westmount	Roof Top Unit Replacement	Services
		Performance
Westmount	Exterior Light Upgrades	Electrical
Wheatland		Performance
Crossing	Exterior Lights	Electrical
Wheatland		
Crossing	Door Security Upgrades	Gold Key Security
Wheatland		Wheatland Metal
Crossing	Splash Shields Kitchen	Products
Wheatland		
Crossing	Gym Air Handler Actuators	In-House
Wheatland		Performance
Elementary	Exterior Light Upgrades	Electrical
Wheatland		
Elementary	IAQ Test	Golder Associates
12 Golden Hills		
Sites	Upgrade BMS System	Convergent

# OTHER PROJECTS

Summer Projects		
School	Project	Contractor
Acme	Sidewalk Counter Tops	In-House
Brentwood	Roof Replacement Portables	1792691 Alberta
Brentwood	Exterior Doors	In-House
Brentwood	Door Hardware	In-House
Crowther	Bathroom Partitions	Prestwick
Crowther	2 Compressors	Kodiak HVAC
DVSS	Replaced 10 Windows	In-House
DVSS	Gym Painting	Joe Bertamini Painting
Strathmore High	Band Room Remodeling	In-House & Performance Electrical
Strathmore High	Security System Upgrade	Gold key Security
Strathmore High	Condensing Unit Kitchen	Startec
Strathmore High	Sewer Line Replacement	Botting
Strathmore High	Band Room Remodeling	In-House
Storefront	Drainage Repairs	Southwood Paving
Storefront	Replaced Scuppers & Drip Flashing	1792691 Alberta
Three Hills	Electrical Light Upgrades	In-House
Three Hills	Fire Alarm Power Supply Replacement	Tyco Integrated
Trinity	Roof Replacement	1792691 Alberta
Westmount	Door Hold Opens	Performance Electrical
Westmount	Bus Run Paving	Southwood Paving
Westmount	Roof Replacement	Flynn Canada
Westmount	Sidewalk Repairs	Safesidewalks
Wheatland Elementary	Portable Roof Replacement	1792691 Alberta
Wheatland Elementary	Roof Top Unit Replacement	Kodiak HVAC Service
DVSS Dorms	Washroom Painting	Joe Bertamini Painting

# Schools ready to go – Thanks to janitorial staff

- Brentwood

Crowther

