

Summer 2016 Capital, IMR & Other Projects

August 2016

PCA - Exterior



PCA Modernization

Front Entrance and Gym



PCA Modernization

- Common Area



- Media Room



PCA Modernization

- Hallway



- Washroom



PCA Modernization

- Classroom




- Science Room



PCA Modernization

- Gym

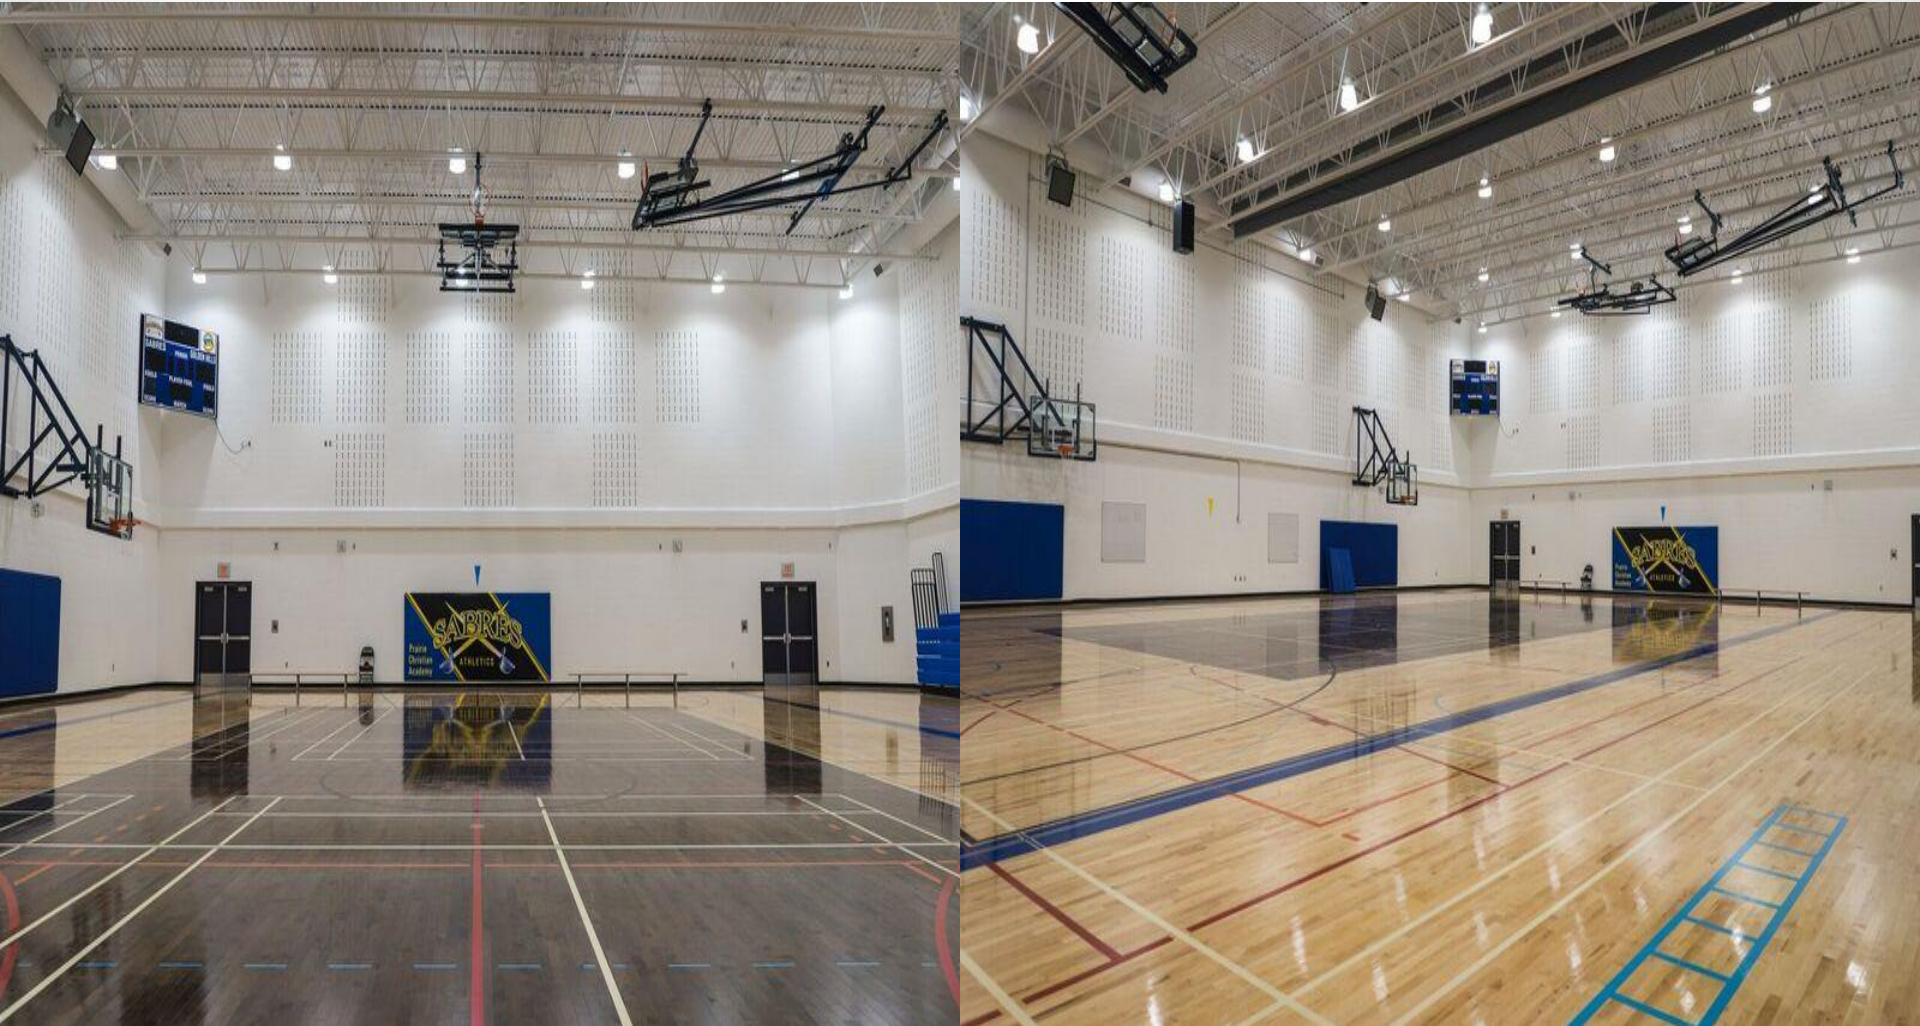

Wheatland Crossing



Wheatland Crossing

- West Entrance



Wheatland Crossing

High School Wing

Common Area



Wheatland Crossing


- Elementary Wing

Classroom



Standard

- Standard Classroom Remodeling

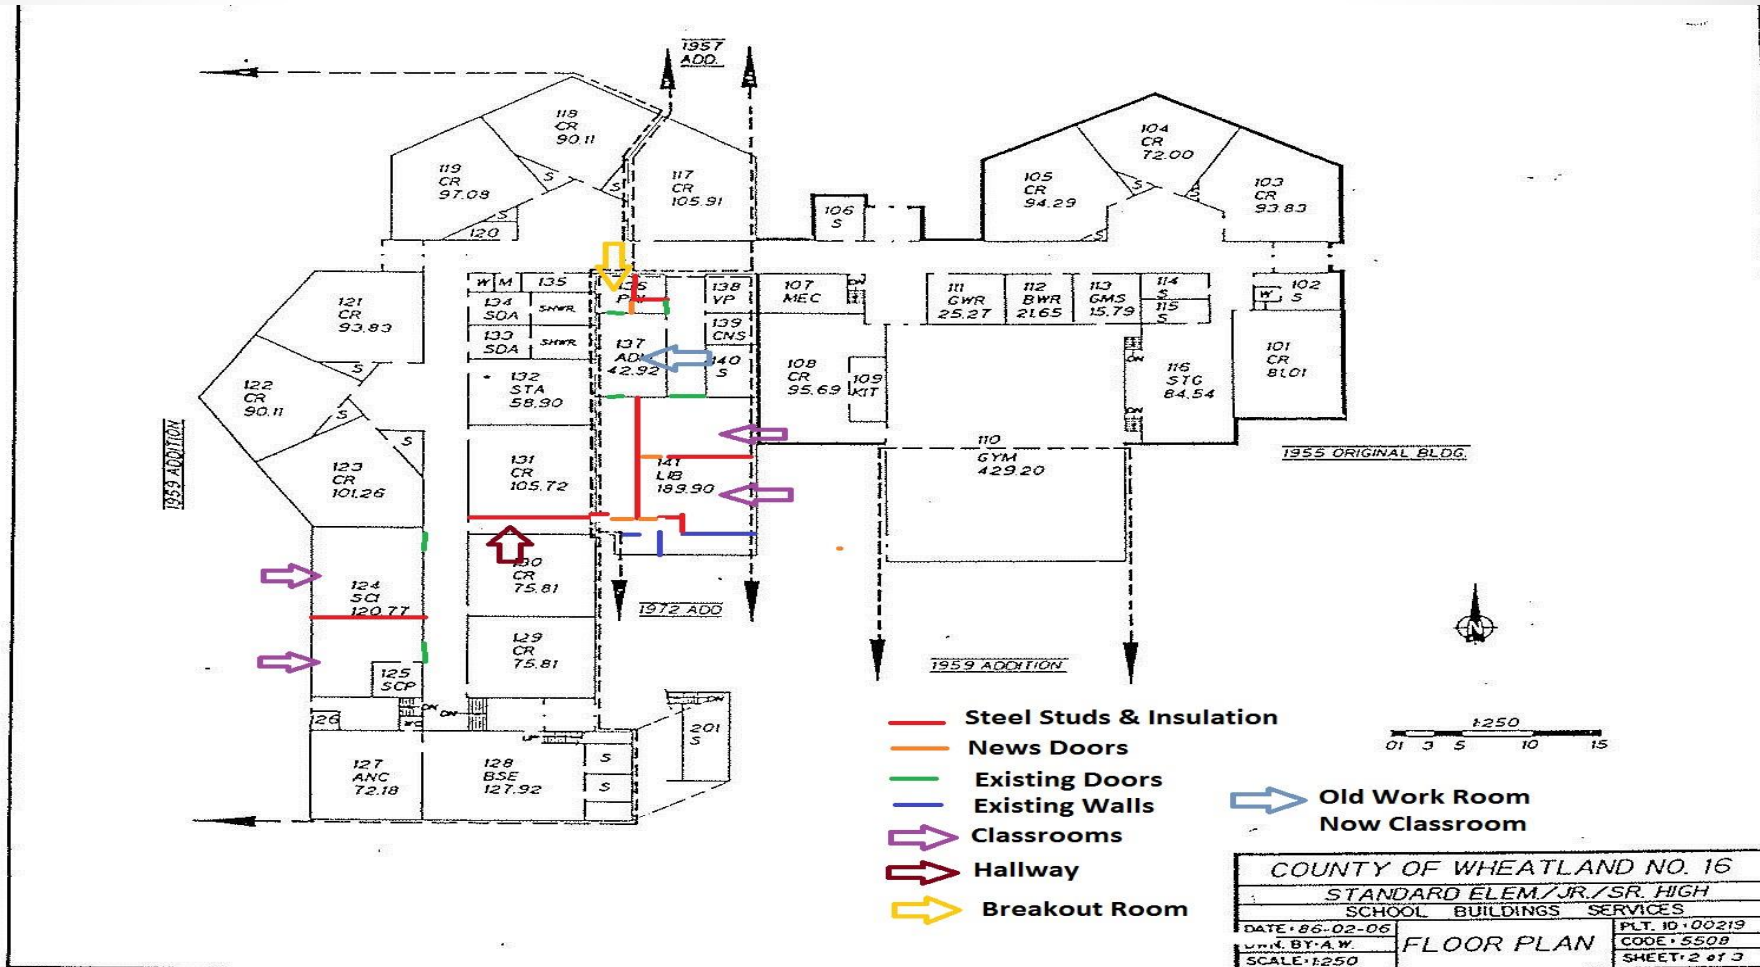

COUNTY OF WHEATLAND NO. 16		
STANDARD ELEM./JR./SR. HIGH		
SCHOOL BUILDINGS SERVICES		
DATE: 86-02-06	PLT. ID: 00219	
DRN. BY: A.W.	FLOOR PLAN	CODE: 5508
SCALE: 1:250		SHEET: 2 of 3

Standard

- Classrooms and separation walls being built



Standard

- 1 of 2 classrooms in old library



Standard

- 2nd classroom in old library



Standard

- Counsellor Room and Emergency Lights



Standard

- Hallway to classroom and breakout rooms



Carbon EIFS (stucco) Phase 2

- Exterior Insulation and Finishing System



Carbon EIFS Phase 2


Base coat applied over insulation

Finished EIFS colours



Trinity Christian Academy

Relocate 2 modulares from Trochu to Trinity

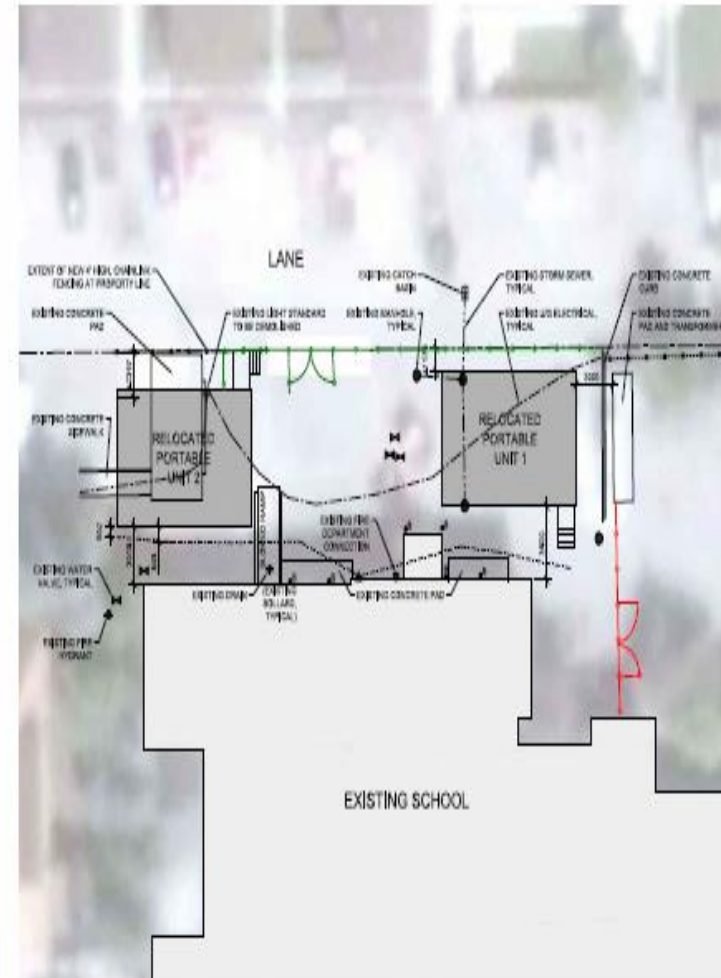

Trinity Christian Academy

Modular 1



Modular 2




Trinity Christian Academy

- Modulares painted, up and running



Greentree


Classroom remodeling, completed link and additional washrooms

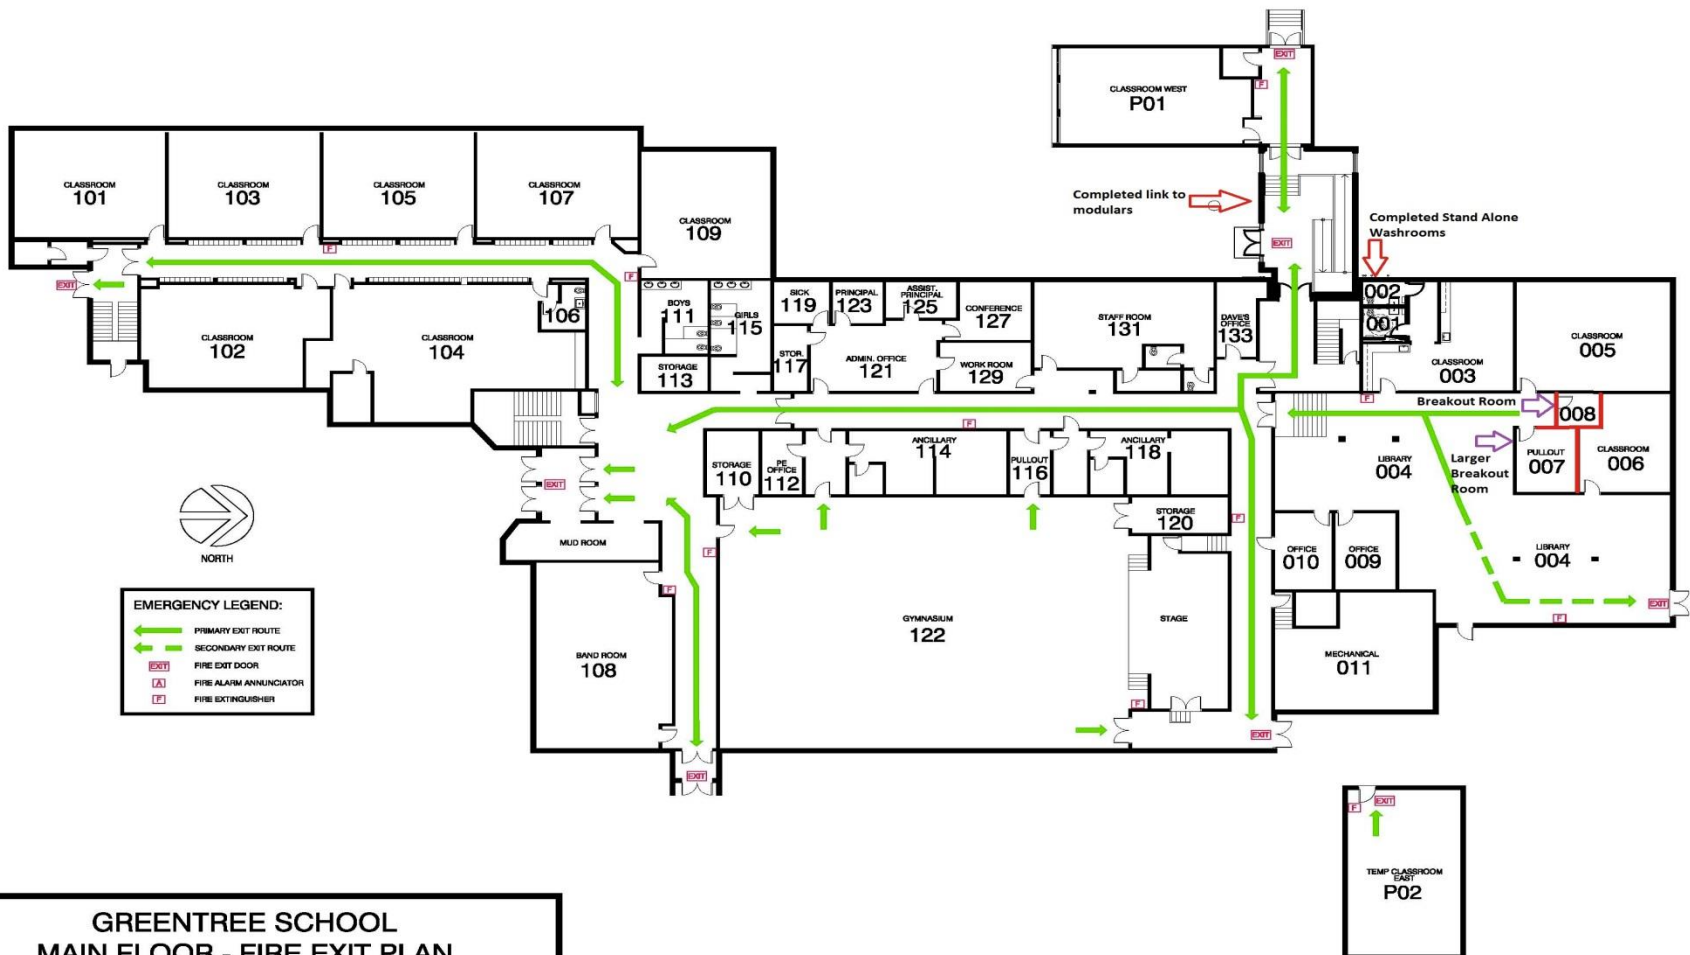

Greentree

- [Link to modulares completed](#)

Classroom remodeling

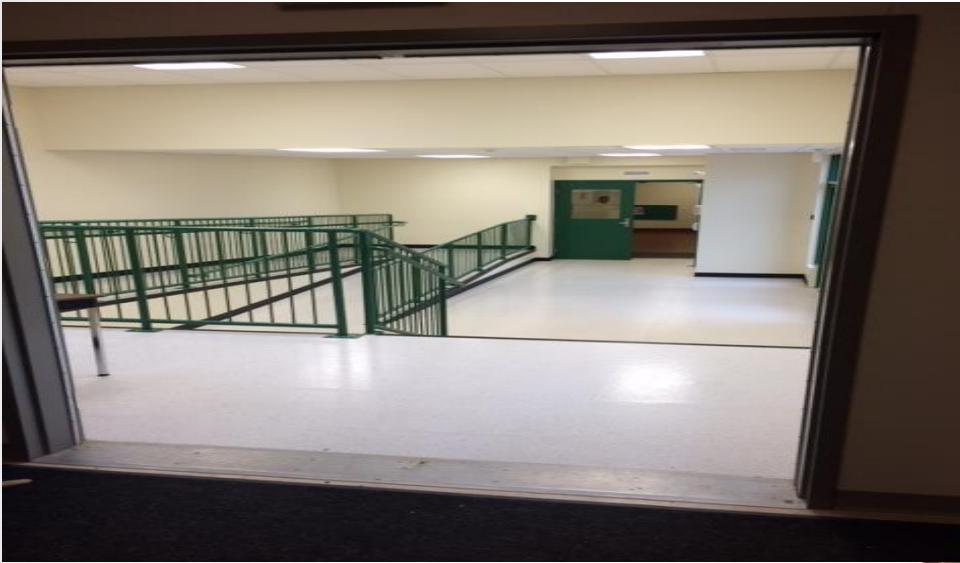

Greentree

- Modified upstairs bathroom to barrier free.



Wheatland Elementary

- Fire in boys washroom




Wheatland Elementary

- Bathroom repaired



Brentwood

- Classroom Remodeling

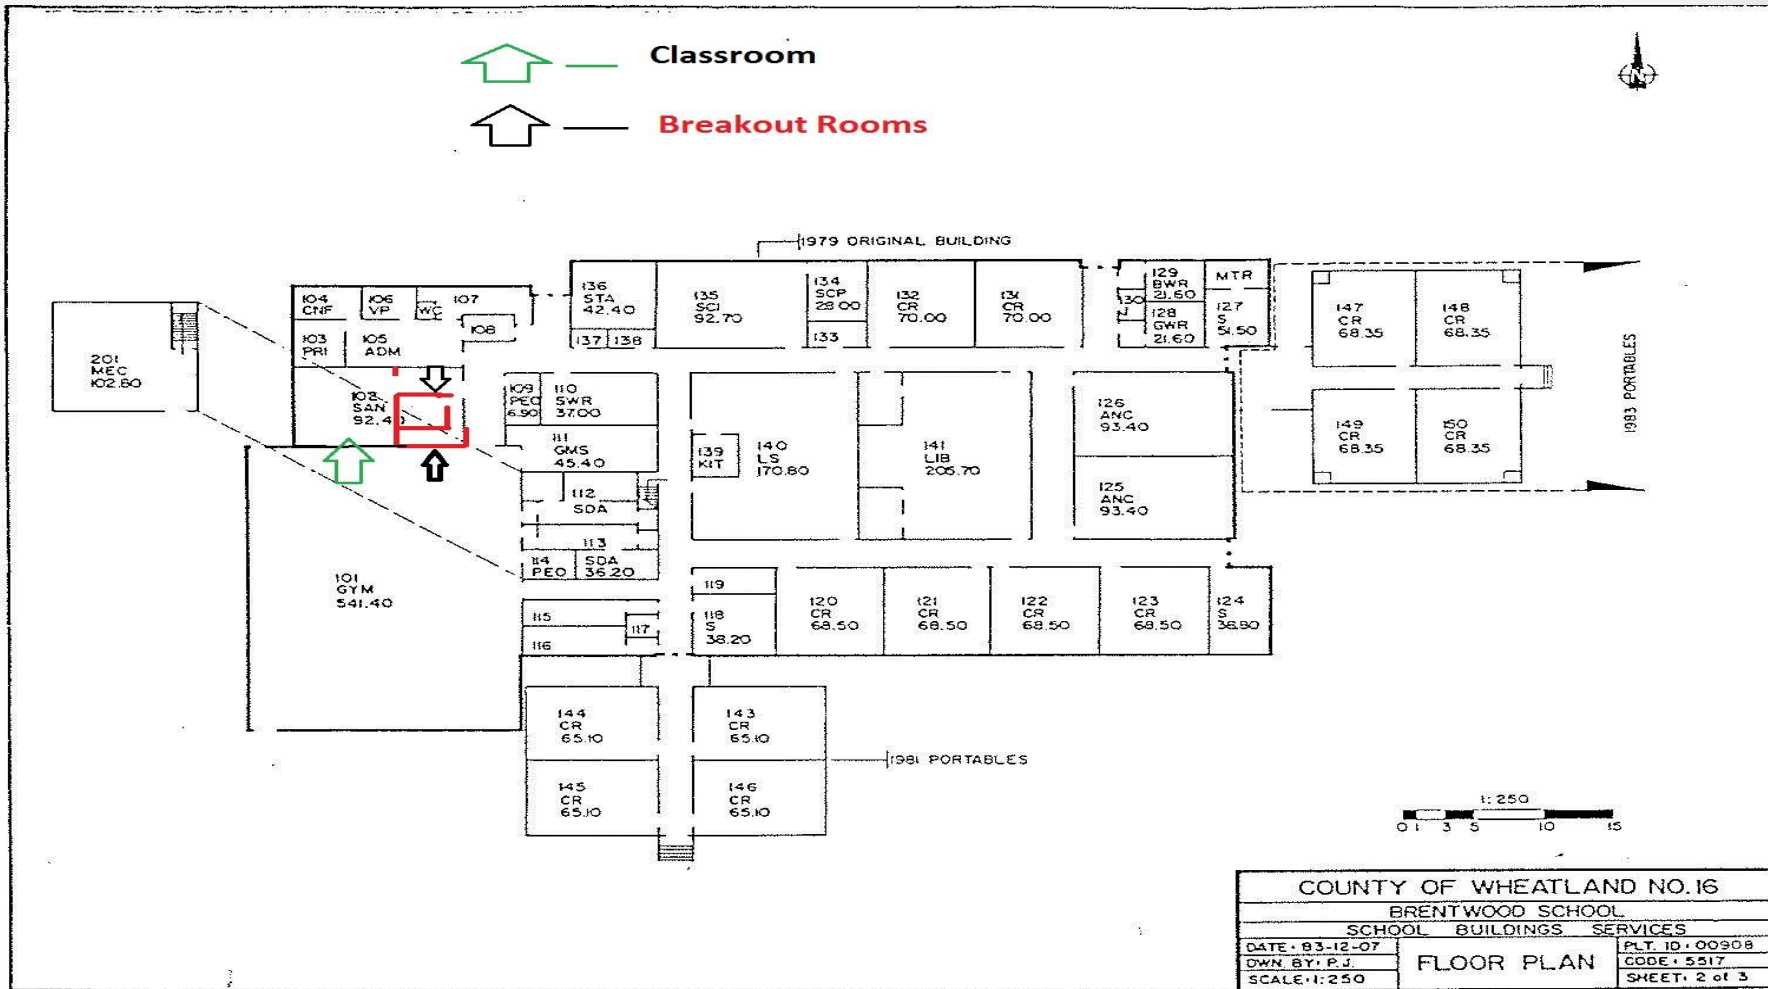

COUNTY OF WHEATLAND NO.16		
BRENTWOOD SCHOOL		
SCHOOL BUILDINGS SERVICES		
DATE: 83-12-07	FLOOR PLAN	PLT. NO. 00908
DWN. BY: P.J.		CODE: 5517
SCALE: 1:250		SHEET: 2 of 3

Brentwood

- New classroom

Breakout Rooms



Three Hills

- Sensory Room



Three Hills

- Sensory Room Completed



Trinity Flood

- Trinity Gym , Kitchen and Common Area Flooded Twice in approximately 2 weeks



Trinity Flood

- Gym Floor

Kitchen & Classroom



Trinity- Flood

- New Gym Floor with Logo and Gym Lines



Trinity- Flood

- Kitchen

Classroom & Common Area



FOTV – Fitness Centre

Structural Steel, Steel Studs & Parapet Compacting crushed gravel



Tro Val Fitness Centre

Roof being installed



Sheeting being installed



Schools ready to go – Thanks to janitorial staff

- Brentwood

Three Hills



OTHER PROJECTS

Before Summer Projects		
School	Project	Contractor
Acme	Roofing	1792691 Alberta Ltd.
Brentwood	Roofing	Flynn
Carbon	Roofing	1792691 Alberta Ltd.
Carbon	Sewer Pipes	Revive Pipe
Central Bow Valley	Roofing	1792691 Alberta Ltd
Greentree	Security- Classroom Door Locks	In-House
Strathmore High	Electrical- added 100amp Breaker	Performance Electrical
Three Hills	Drainage- Regrading	WTS Excavating
Tro Val	Landscaping	Down To Earth

Summer Projects		
School	Project	Contractor
Crowther	Basketball Frames 2 side courts	Game Day Flooring
Crowther	Cantena Sinks	Murray Sandersen
Crowther	Sensory Room	In-House
Dr. Elliott	Roofing	Goodmen Roofing
Greentree	Barrier Free Washroom	In-House
Greentree	Tripping Hazards- sidewalks	Safe Sidewalks Canada
Strathmore High	Sensory Room	In-House
Westmount	Build Office in admin area	In-House
Westmount	Grading	1539905 Alberta Ltd.
Wheatland Elementary	Basketball Frames (all 6)	Game Day Flooring
Wheatland Elementary	HVAC- Condenser Installation	Cresteel
Prairie Bible Institute	Coordinate and relocate furniture	In-House
Prairie Bible Institute	Demolition and repairs	In-House
Trochu Campus 2	Coordinate and relocate furniture	In-House
All Schools	Multi-use Washrooms	
PCA – Play School	Replace Stairs	In-House
Strathmore Dorm 2	4 Bathrooms Vanity Replacement	Rydan Joe Bertamini Painting
DVSS Dorms	Paint Washrooms	TNT Bolin-Bilt
DVSS Dorms	Caulk Windows	
Division Office	Replace Condenser Unit	
Division Office	Remove wall in International Office	In-House